


**Tenth Grove Fuel Cell Symposium**

**25-27 September 2007**

**Exhibition  
Floor Plan**

**Queen Elizabeth II Conference Centre, London, UK**

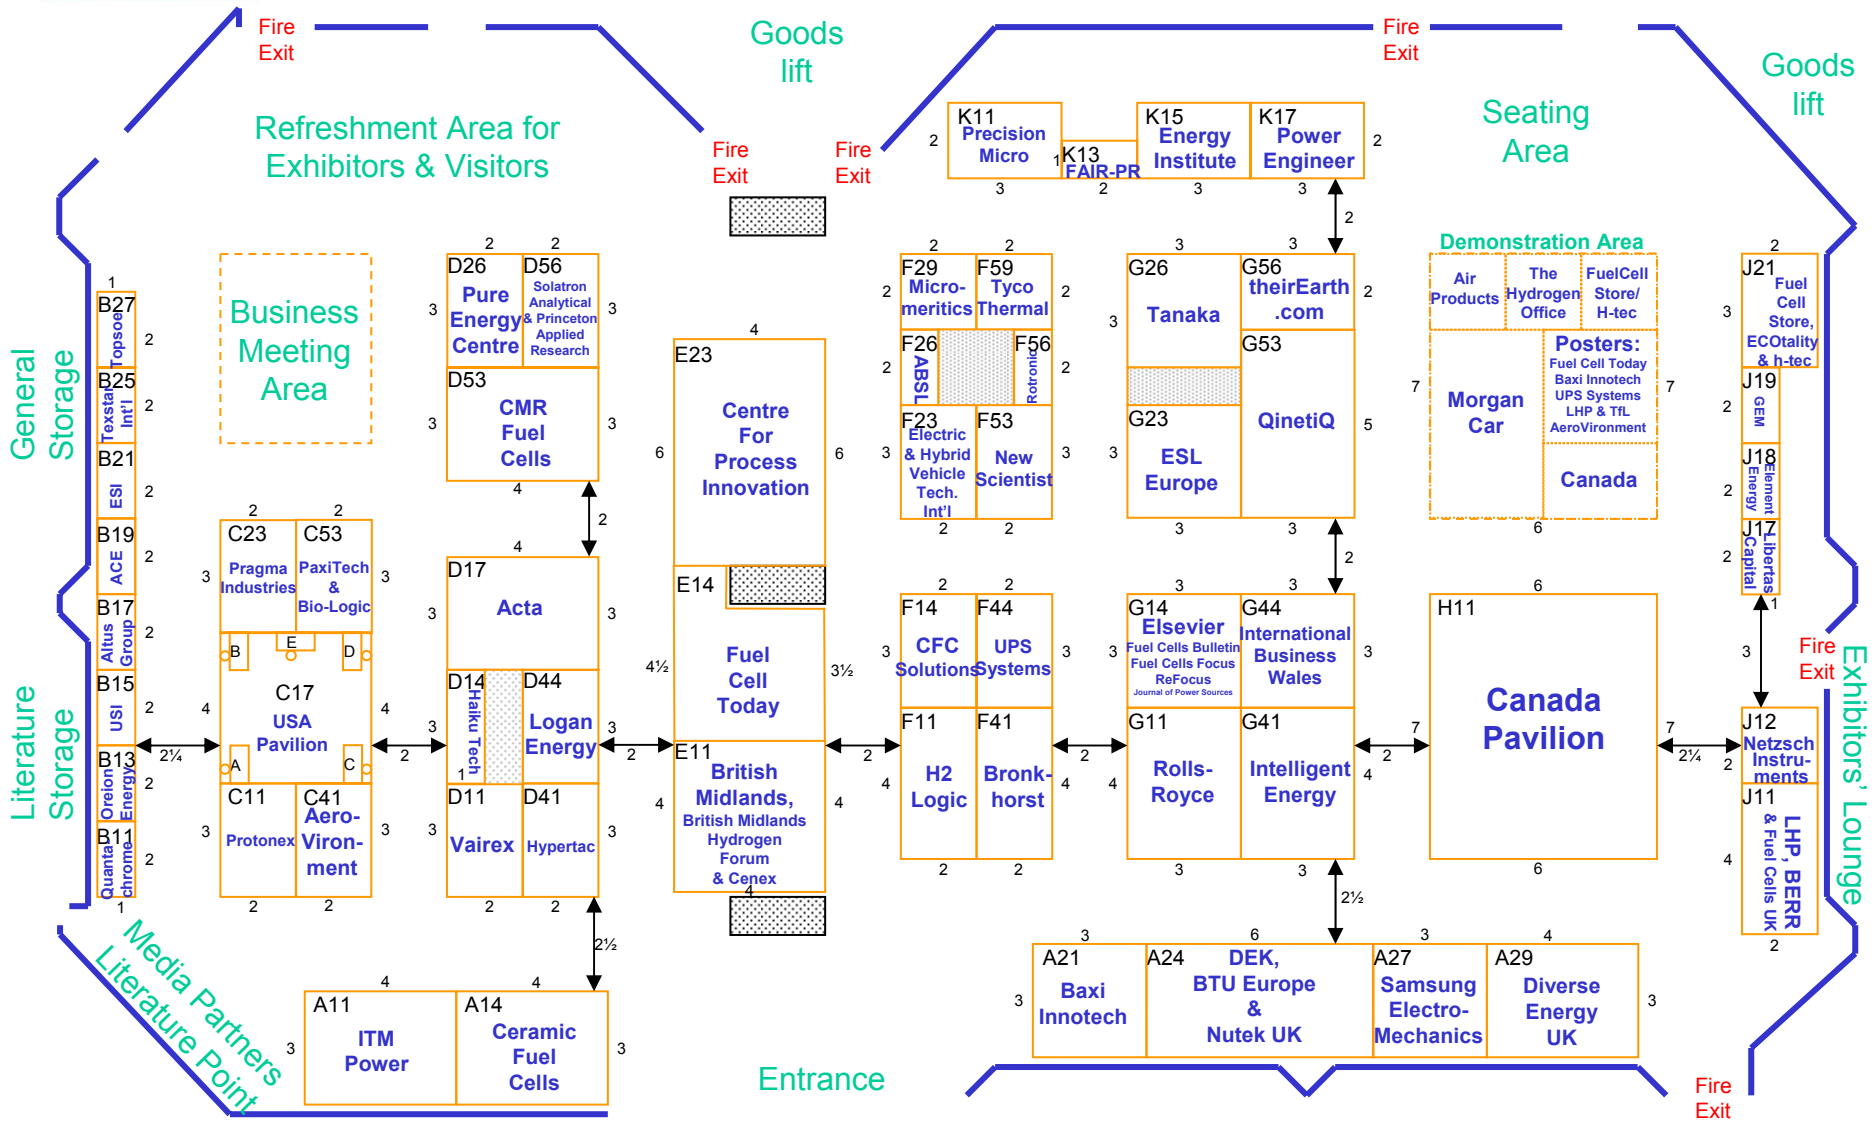

21 September 2007 HC / MIH

All dimensions in metres Scale 1:200 Note: 1m = 3 ft 3.4 ins

Layout subject to alteration at the discretion of The Organiser

**Exhibition Enquiries:**

Pam Chattin, Tenth Grove Fuel Cell Symposium, Braecot, Cray Rd, Swanley, Kent, BR8 8LN, UK

Tel: +44 (0) 1322 663006

Fax: +44 (0) 1322 615868

E-mail: pamchattin@aol.com